


planta localização s/ escala

Ta	Tasquinhas	27	5,0 X 6,0 m
Bill	Tenda Bebidas Espirituosas	1	3,0 X 3,0 m
Delta	Tenda do Delta	1	5,0 X 5,0 m

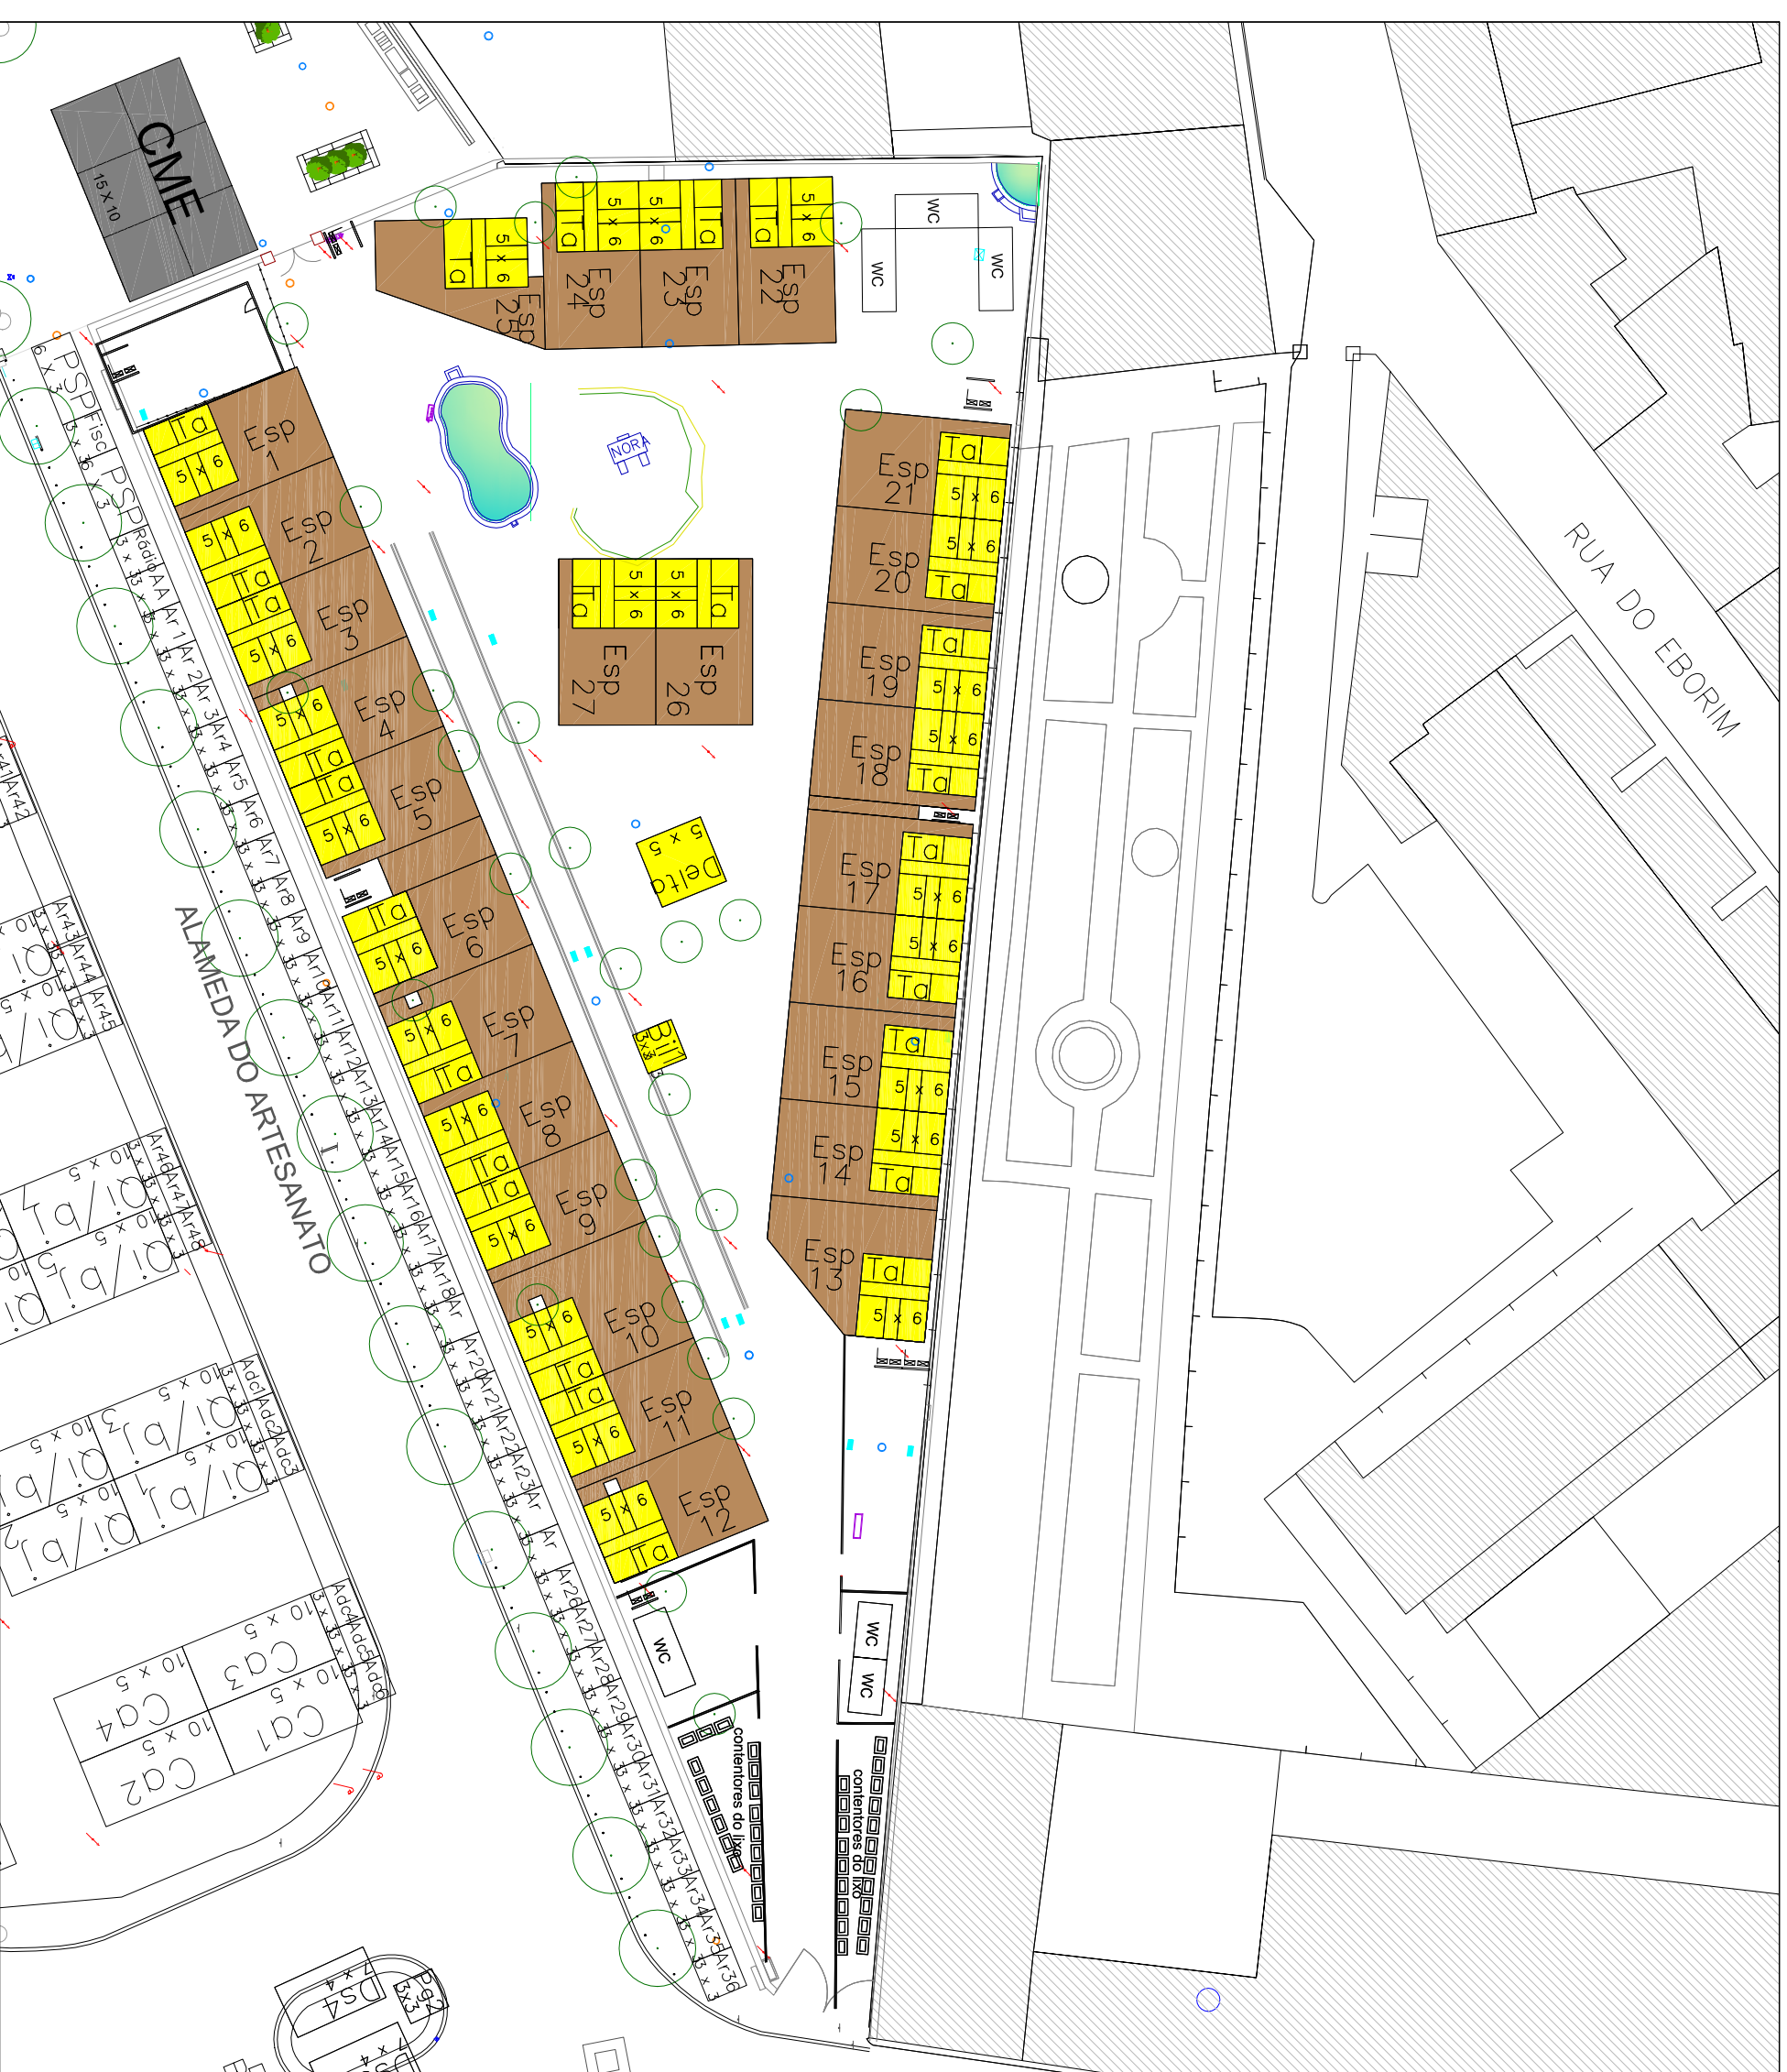

FEIRA DE S JOÃO 2020
PLANTA DE ORDENAMENTO (PARCIAL)
HORTA DAS LARANJEIRAS

revisão 01
 1/500
09
 mar/2020